


375092#

9057

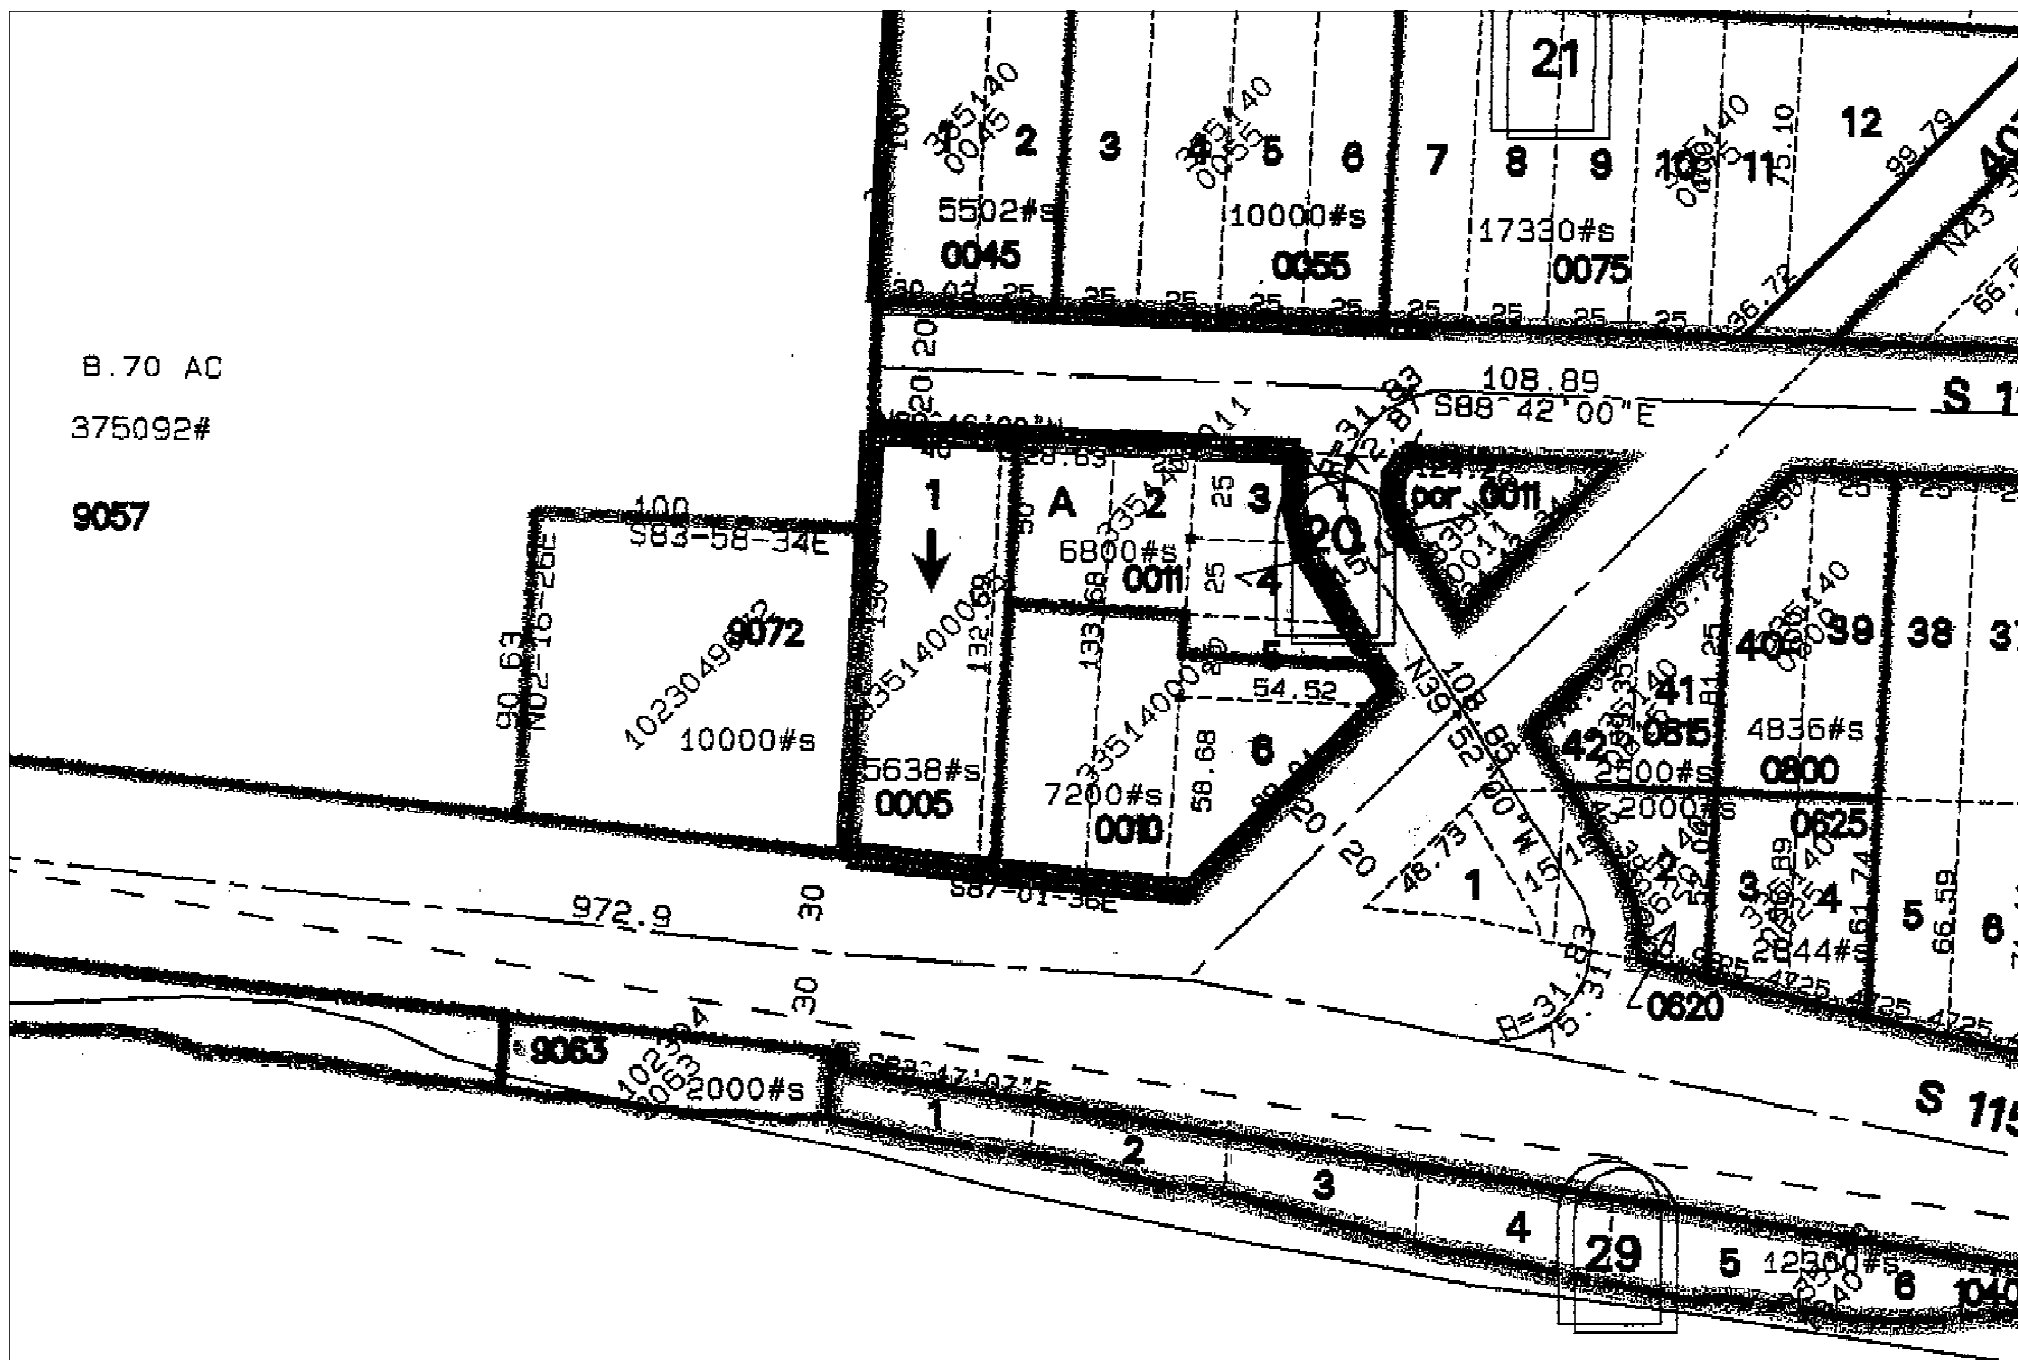



KING COUNTY
DEPARTMENT of ASSESSMENTS

The information included on this map has been compiled by King County staff from a variety of sources and is subject to change without notice. King County makes no representation or warranty as to the accuracy or completeness of the information. It is the user's responsibility to verify the information for their own use. No warranty or liability is assumed by King County for any damages, including consequential damages, arising from the use or misuse of the information contained on this map. Any reliance on this map or information on this map is prohibited except by written permission of King County.

CONTROL MAJOR
CONTROL MINOR
RIGHT OF WAY
FLAT
SHORT PLAT
RACIS
ORIGINAL PLAT
CITY BOUNDARY
CITY BOUNDARY
PARK BOUNDARY
PARK BOUNDARY



NW 10-23-04

KC 1917

FILE COPY

Scale 1:1200 (1" = 100')

April 02, 2003
REVISED
6/11/04
10/11/04

